




# PROPOSED DETAILS

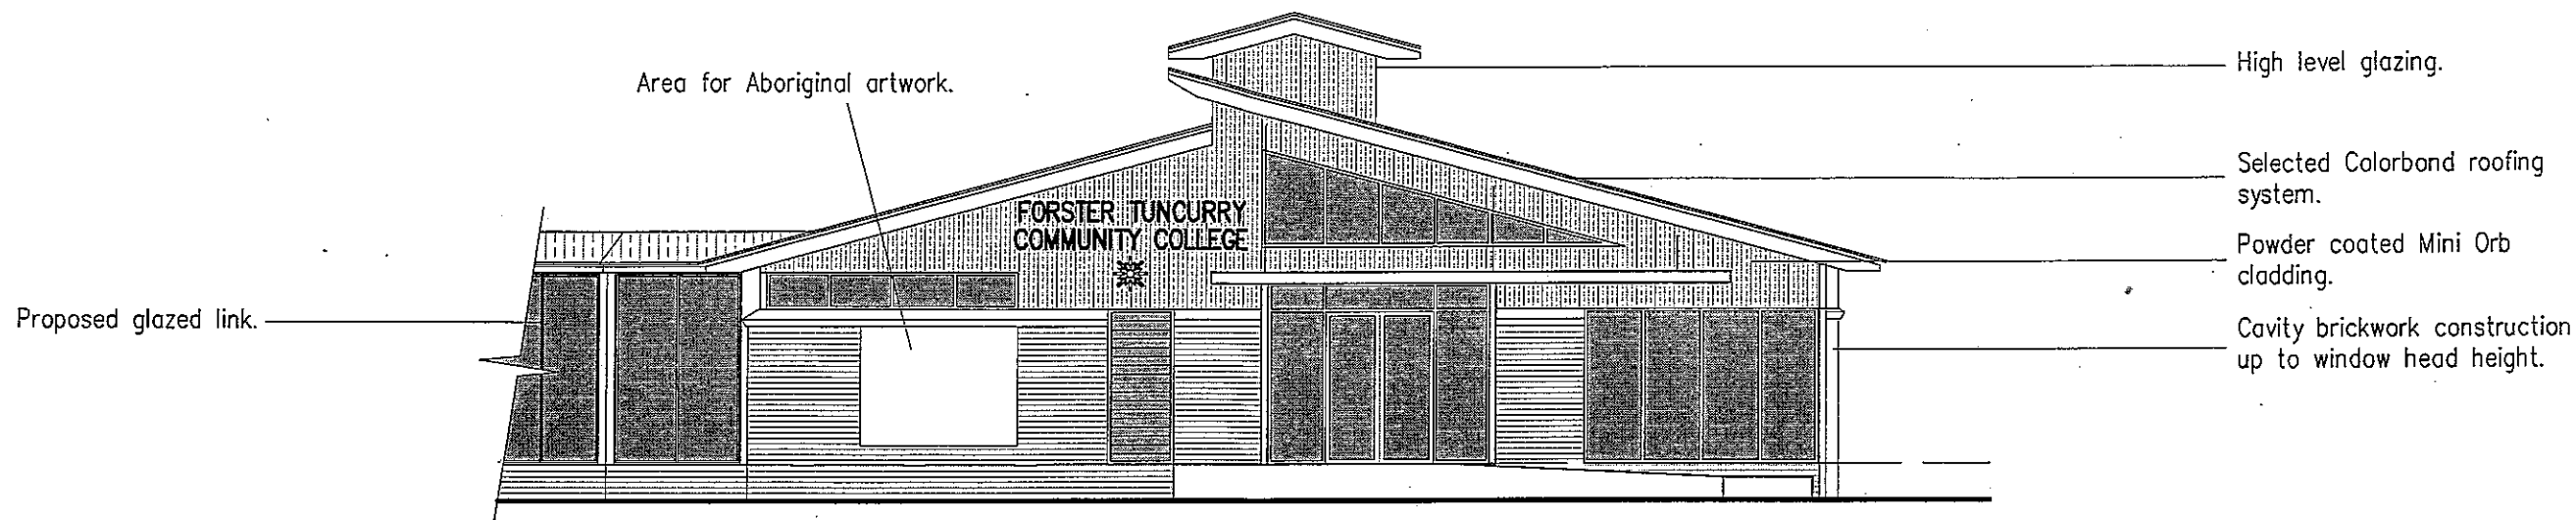

NORTH ELEVATION

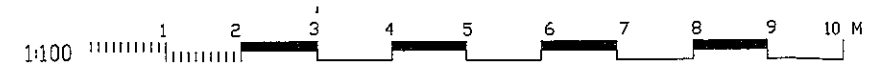

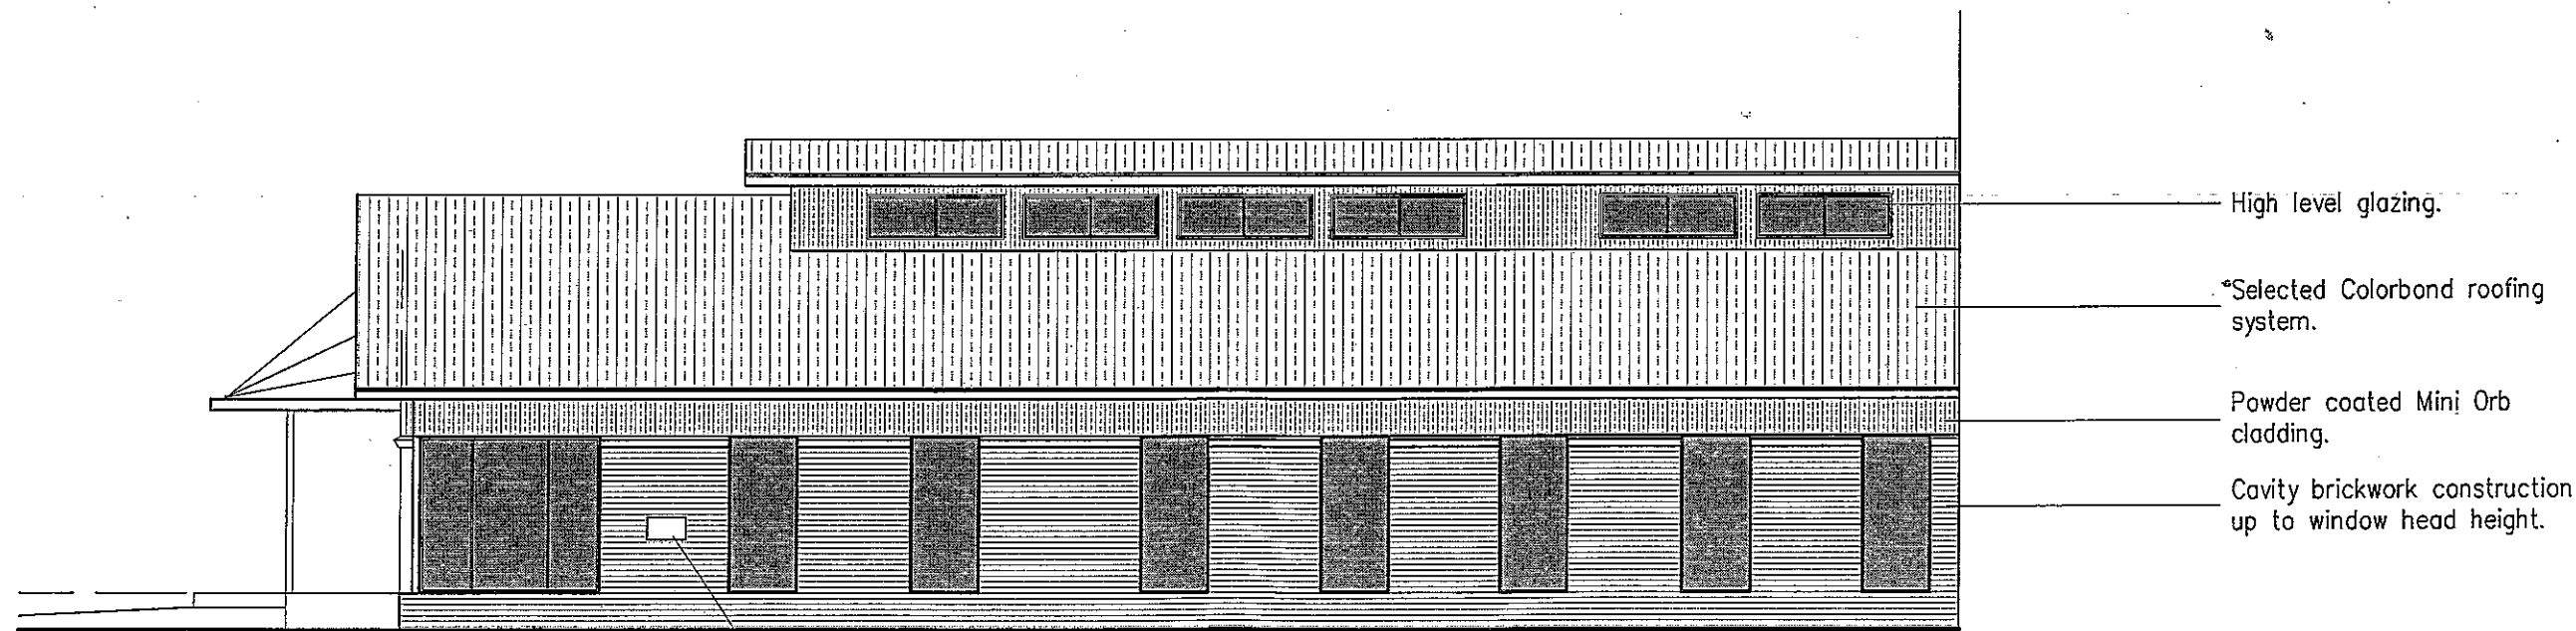

WEST ELEVATION

Brass commemorative plaque.



## ELEVATIONS

## SCHEME 1

Drawn	CW	© This drawing shall not be reproduced. Copyright the property of R. Grahame Roberts.  BUILDING DESIGNERS ASSOCIATION OF NEW SOUTH WALES INC.	CLIENT:	PROJECT:	 <b>DESIGN</b> Accredited Building Designer	Unit 1, 6 Enterprise Court FORSTER. NSW. 2428	Drwg. No.
Date	May 09		FORSTER TUNCURRY COMMUNITY COLLEGE	NEW COMMUNITY COLLEGE		Tel : 02 6555 8601	03
Scale	1 : 100		At : Cnr Lake & Manning Streets Tuncurry Lot. 31	At : Cnr Lake & Manning Streets Tuncurry Lot. 31		Fax : 02 6555 8601 Mob : 0401 820 897	Job No.
Measured dimensions shall be taken in preference to scaling these drawings. Tenders must visit the site, verify all dimensions & become familiar with the requirements of job. Construction to B.C.A.					E.Mail : rgrdesign@bigpond.com	F513	

# PROPOSED DETAILS

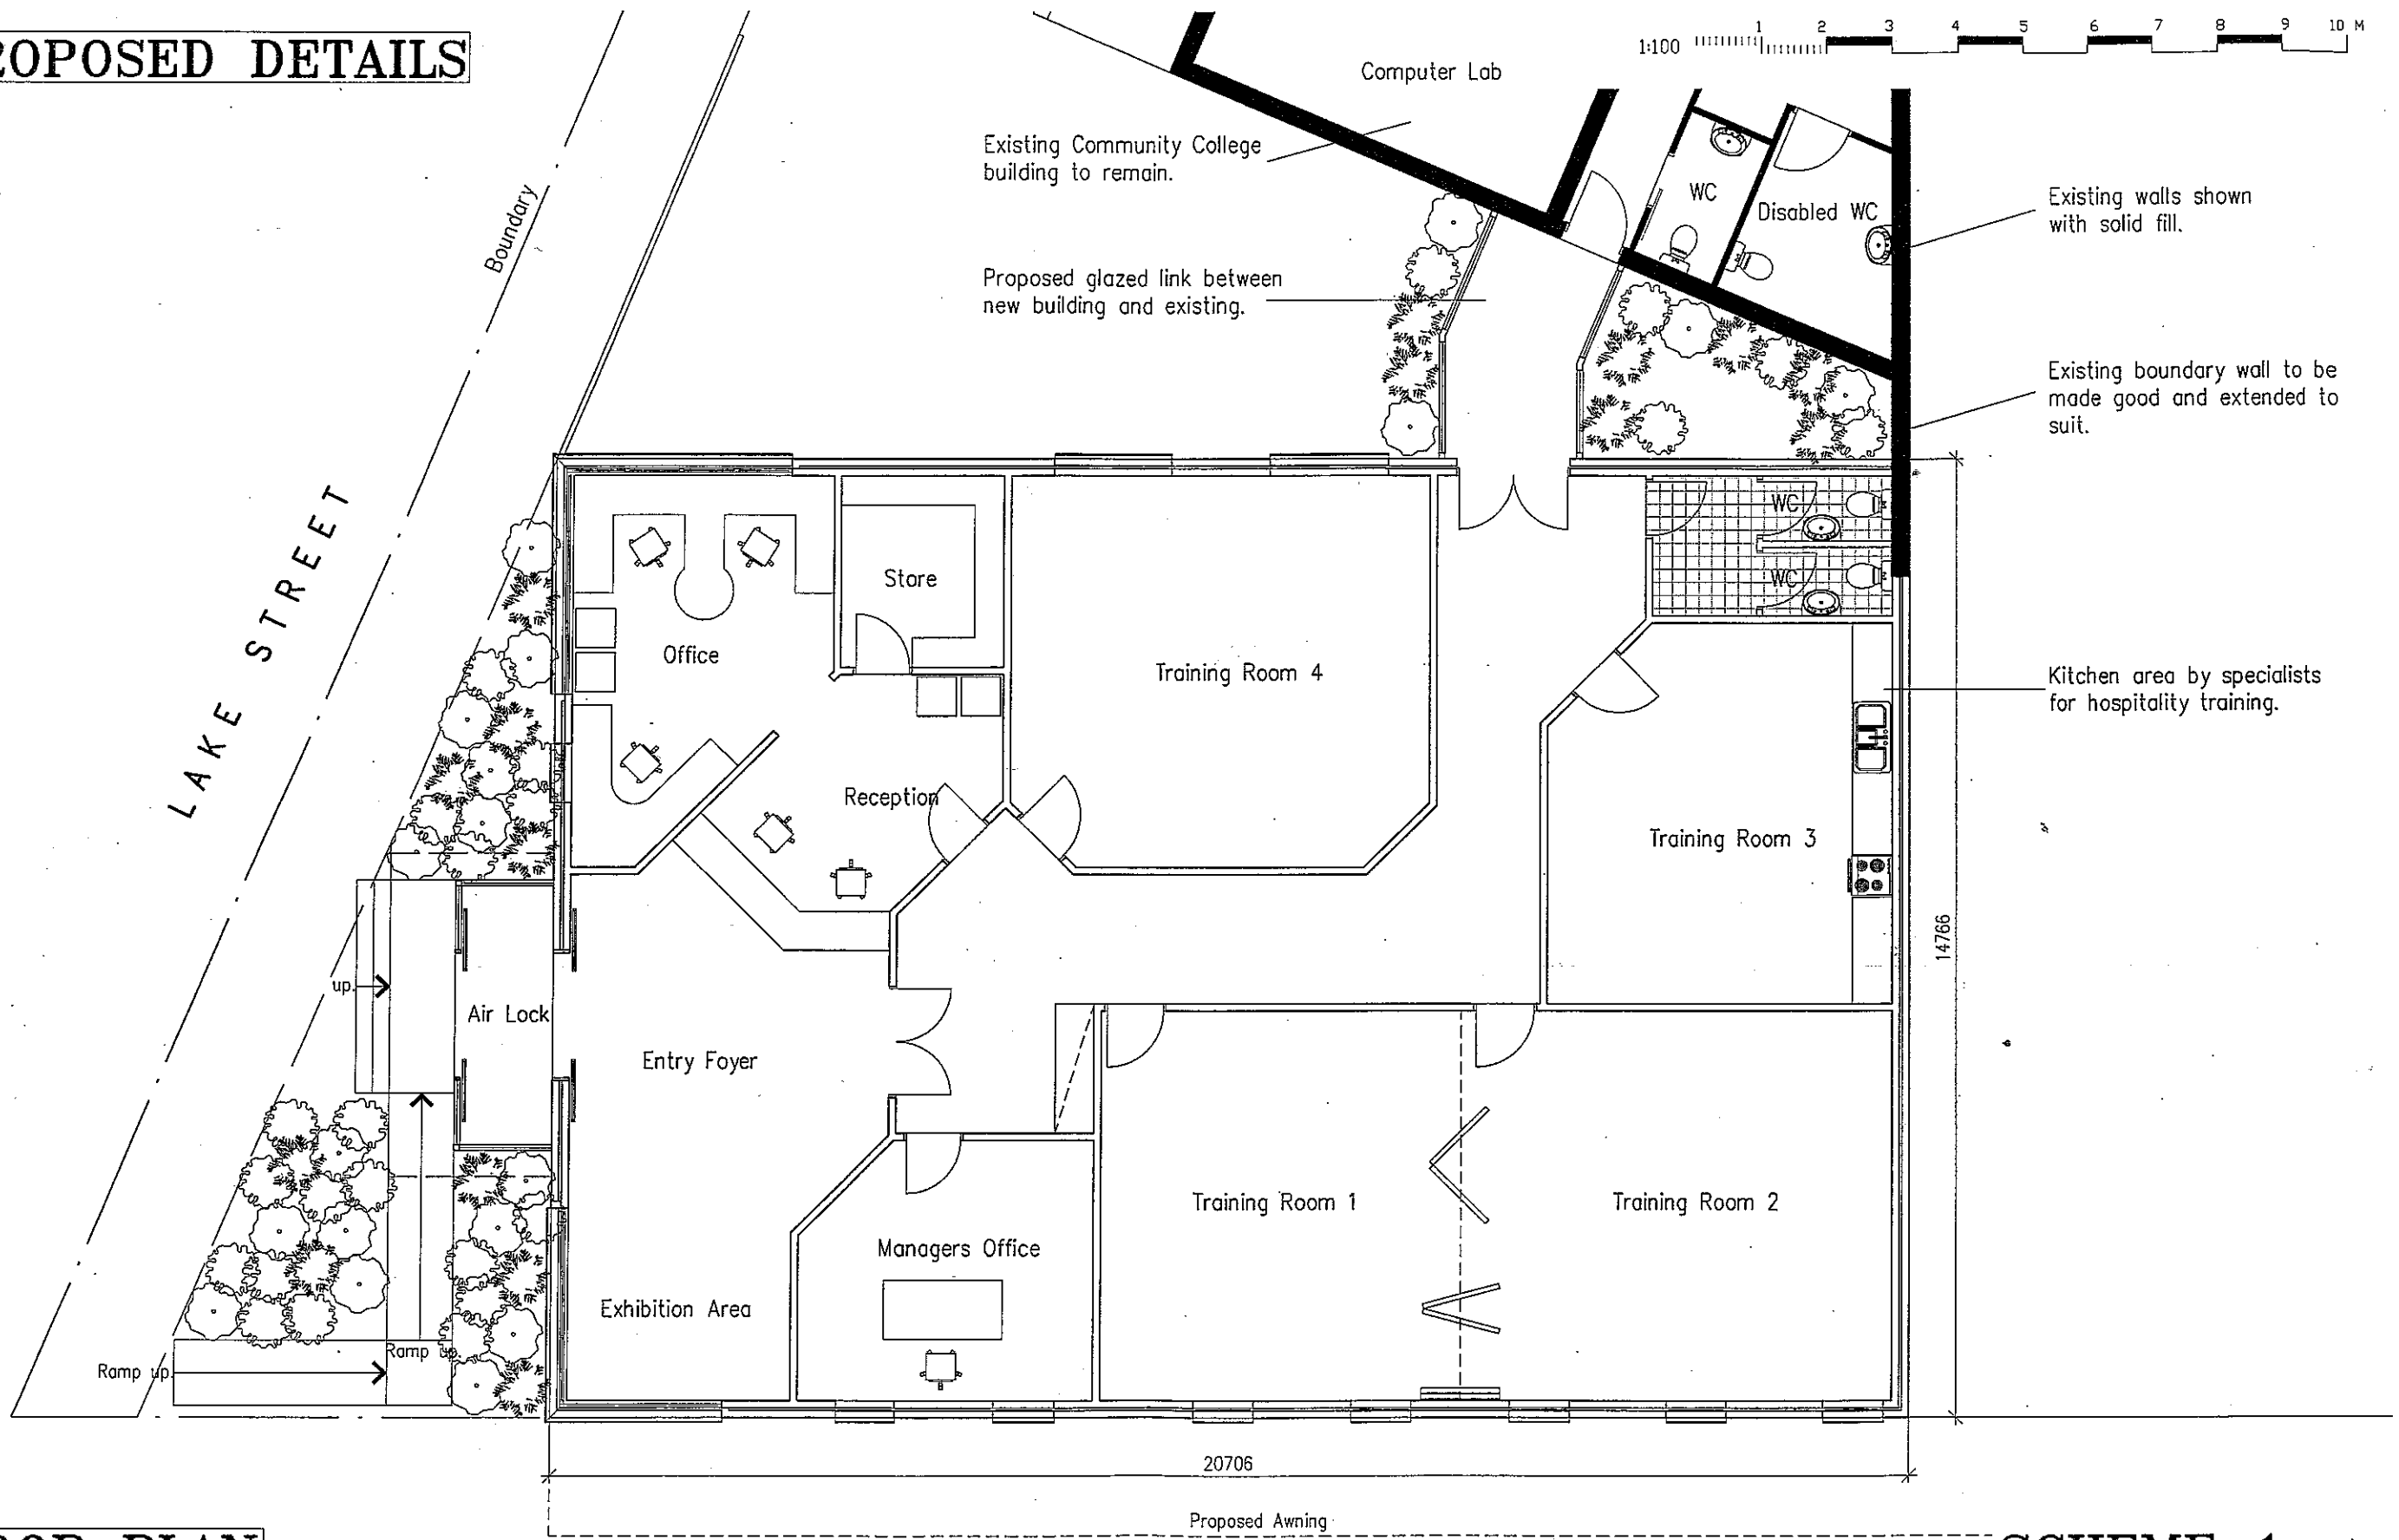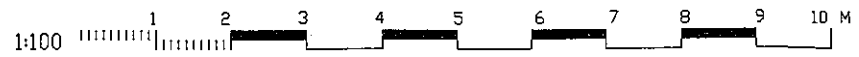

LAKE STREET






# FLOOR PLAN

MANNING STREET

# SCHEME 1

Drawn	CW	© This drawing shall not be reproduced. Copyright the property of R. Grahame Roberts.	CLIENT:	PROJECT:	 <b>DESIGN</b> Accredited Building Designer	Unit: 1, 6 Enterprise Court FORSTER. NSW. 2428	Drwg. No.
Date	May 09	 BUILDING DESIGNERS ASSOCIATION OF NEW SOUTH WALES INC.	FORSTER TUNCURRY COMMUNITY COLLEGE	NEW COMMUNITY COLLEGE At : Cnr Lake & Manning Streets Tuncurry Lot. 31		Tel : 02 6555 8601 Fax : 02 6555 8601 Mob : 0401 820 897	01
Scale	1 : 100		Measured dimensions shall be taken in preference to scaling these drawings. Tenders must visit the site, verify all dimensions & become familiar with the requirements of job. Construction to B.C.A.				E.Mail : rgrdesign@bigpond.com

# PROPOSED DETAILS

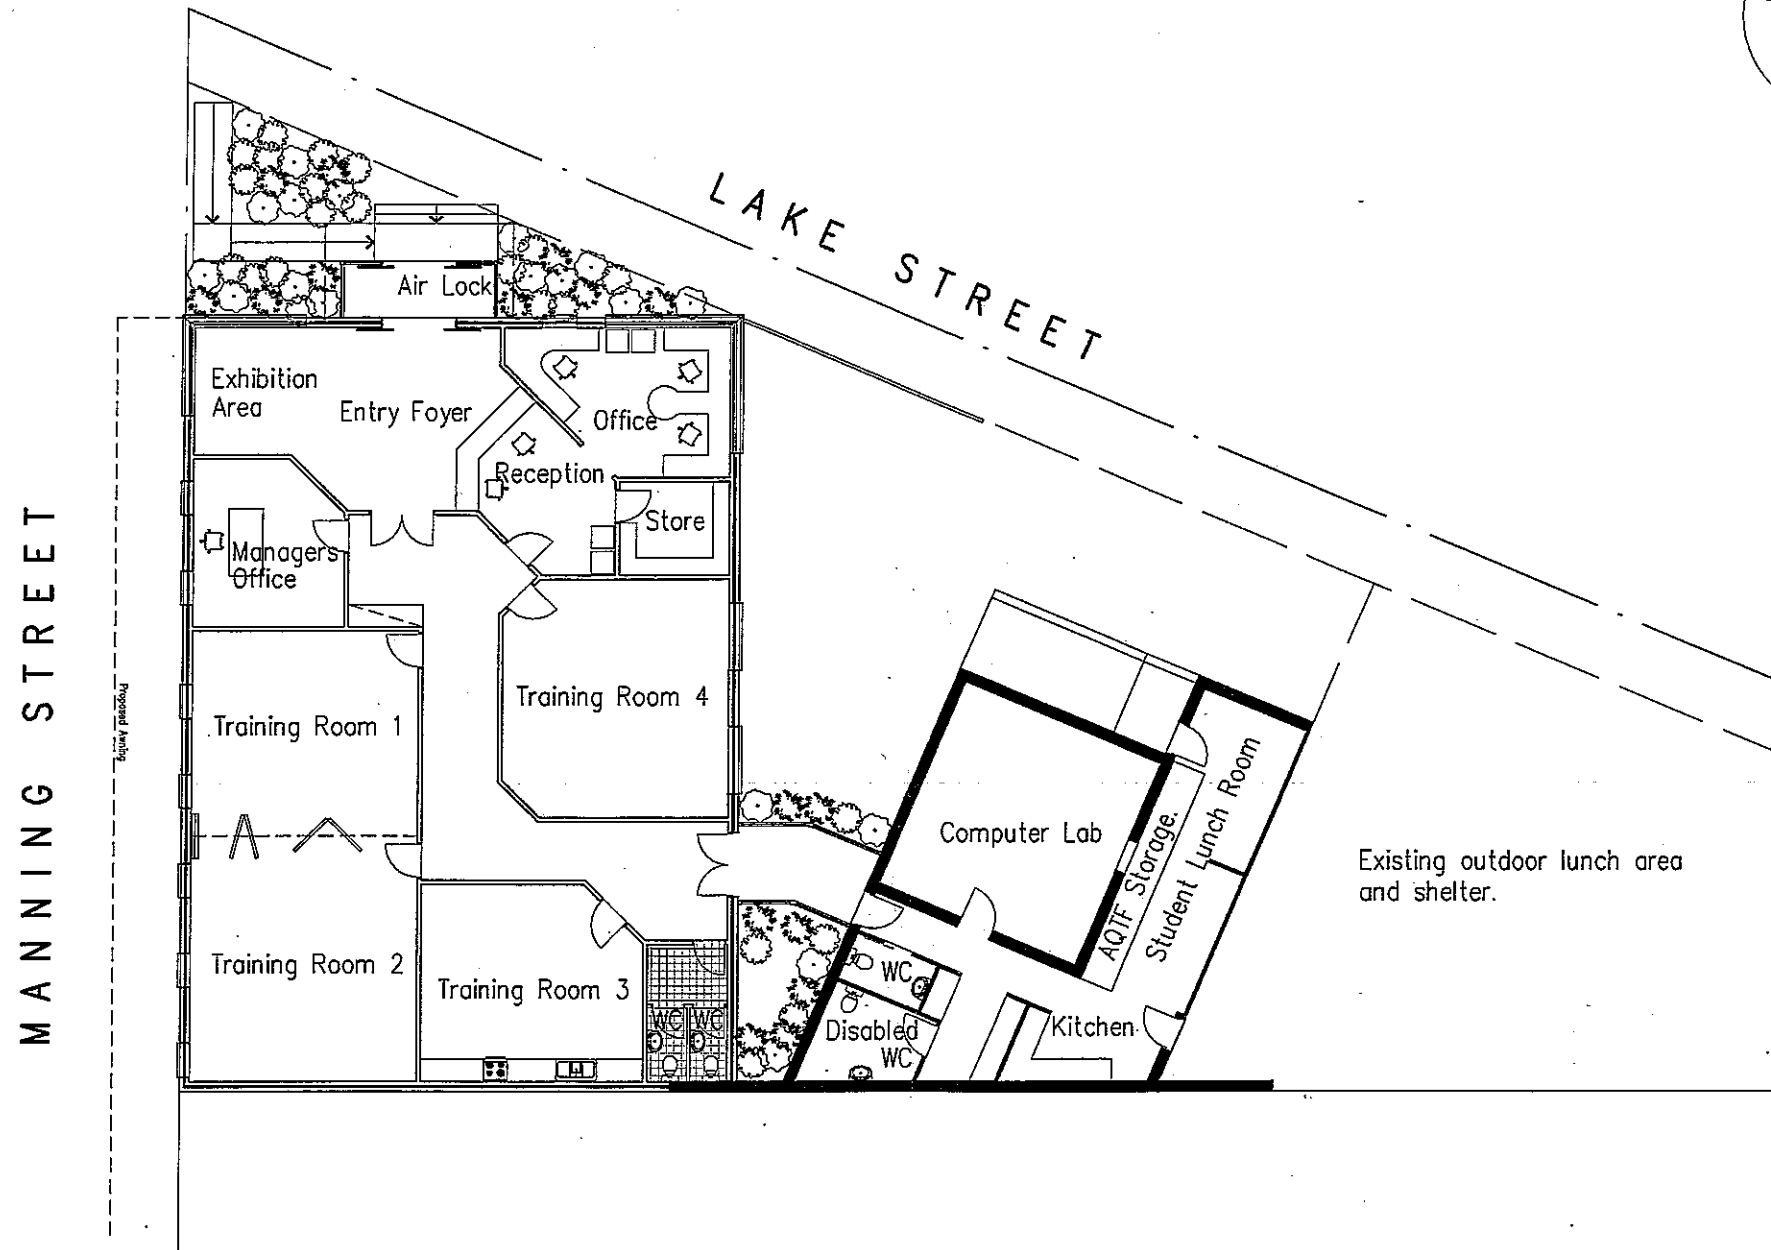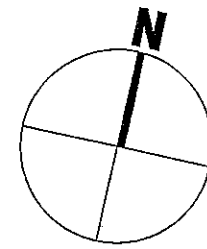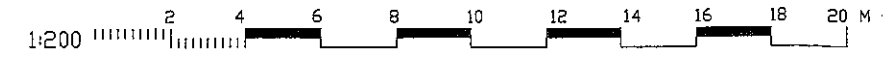

## SITE PLAN

For identification purposes.

## SCHEME 1

Drawn	CW	<small>© This drawing shall not be reproduced. Copyright the property of R. Grahame Roberts.</small> 	<b>CLIENT:</b> <b>FORSTER TUNCURRY COMMUNITY COLLEGE</b>	<b>PROJECT:</b> <b>NEW COMMUNITY COLLEGE</b> At : Cnr Lake & Manning Streets Tuncurry Lot. 31	 <b>DESIGN</b> Accredited Building Designer	Unit 1, 6 Enterprise Court FORSTER. NSW. 2428  Tel : 02 6555 8601 Fax : 02 6555 8601 Mob : 0401 820 897 E.Mail : rgrdesign@bigpond.com	Drwg. No.
Date	May 09						02
Scale	1 : 200						Job No.
<small>Measured dimensions shall be taken in preference to scaling these drawings. Tenders must visit the site, verify all dimensions &amp; become familiar with the requirements of job. Construction to B.C.A.</small>							F513